


SHEET 8 OF 11 SHEETS

MOUNTAINBACK CONDOMINIUM PLAN

TRACT NO. 36-102 A MAMMOTH LAKES, CA.

BUILDING TYPE "A"

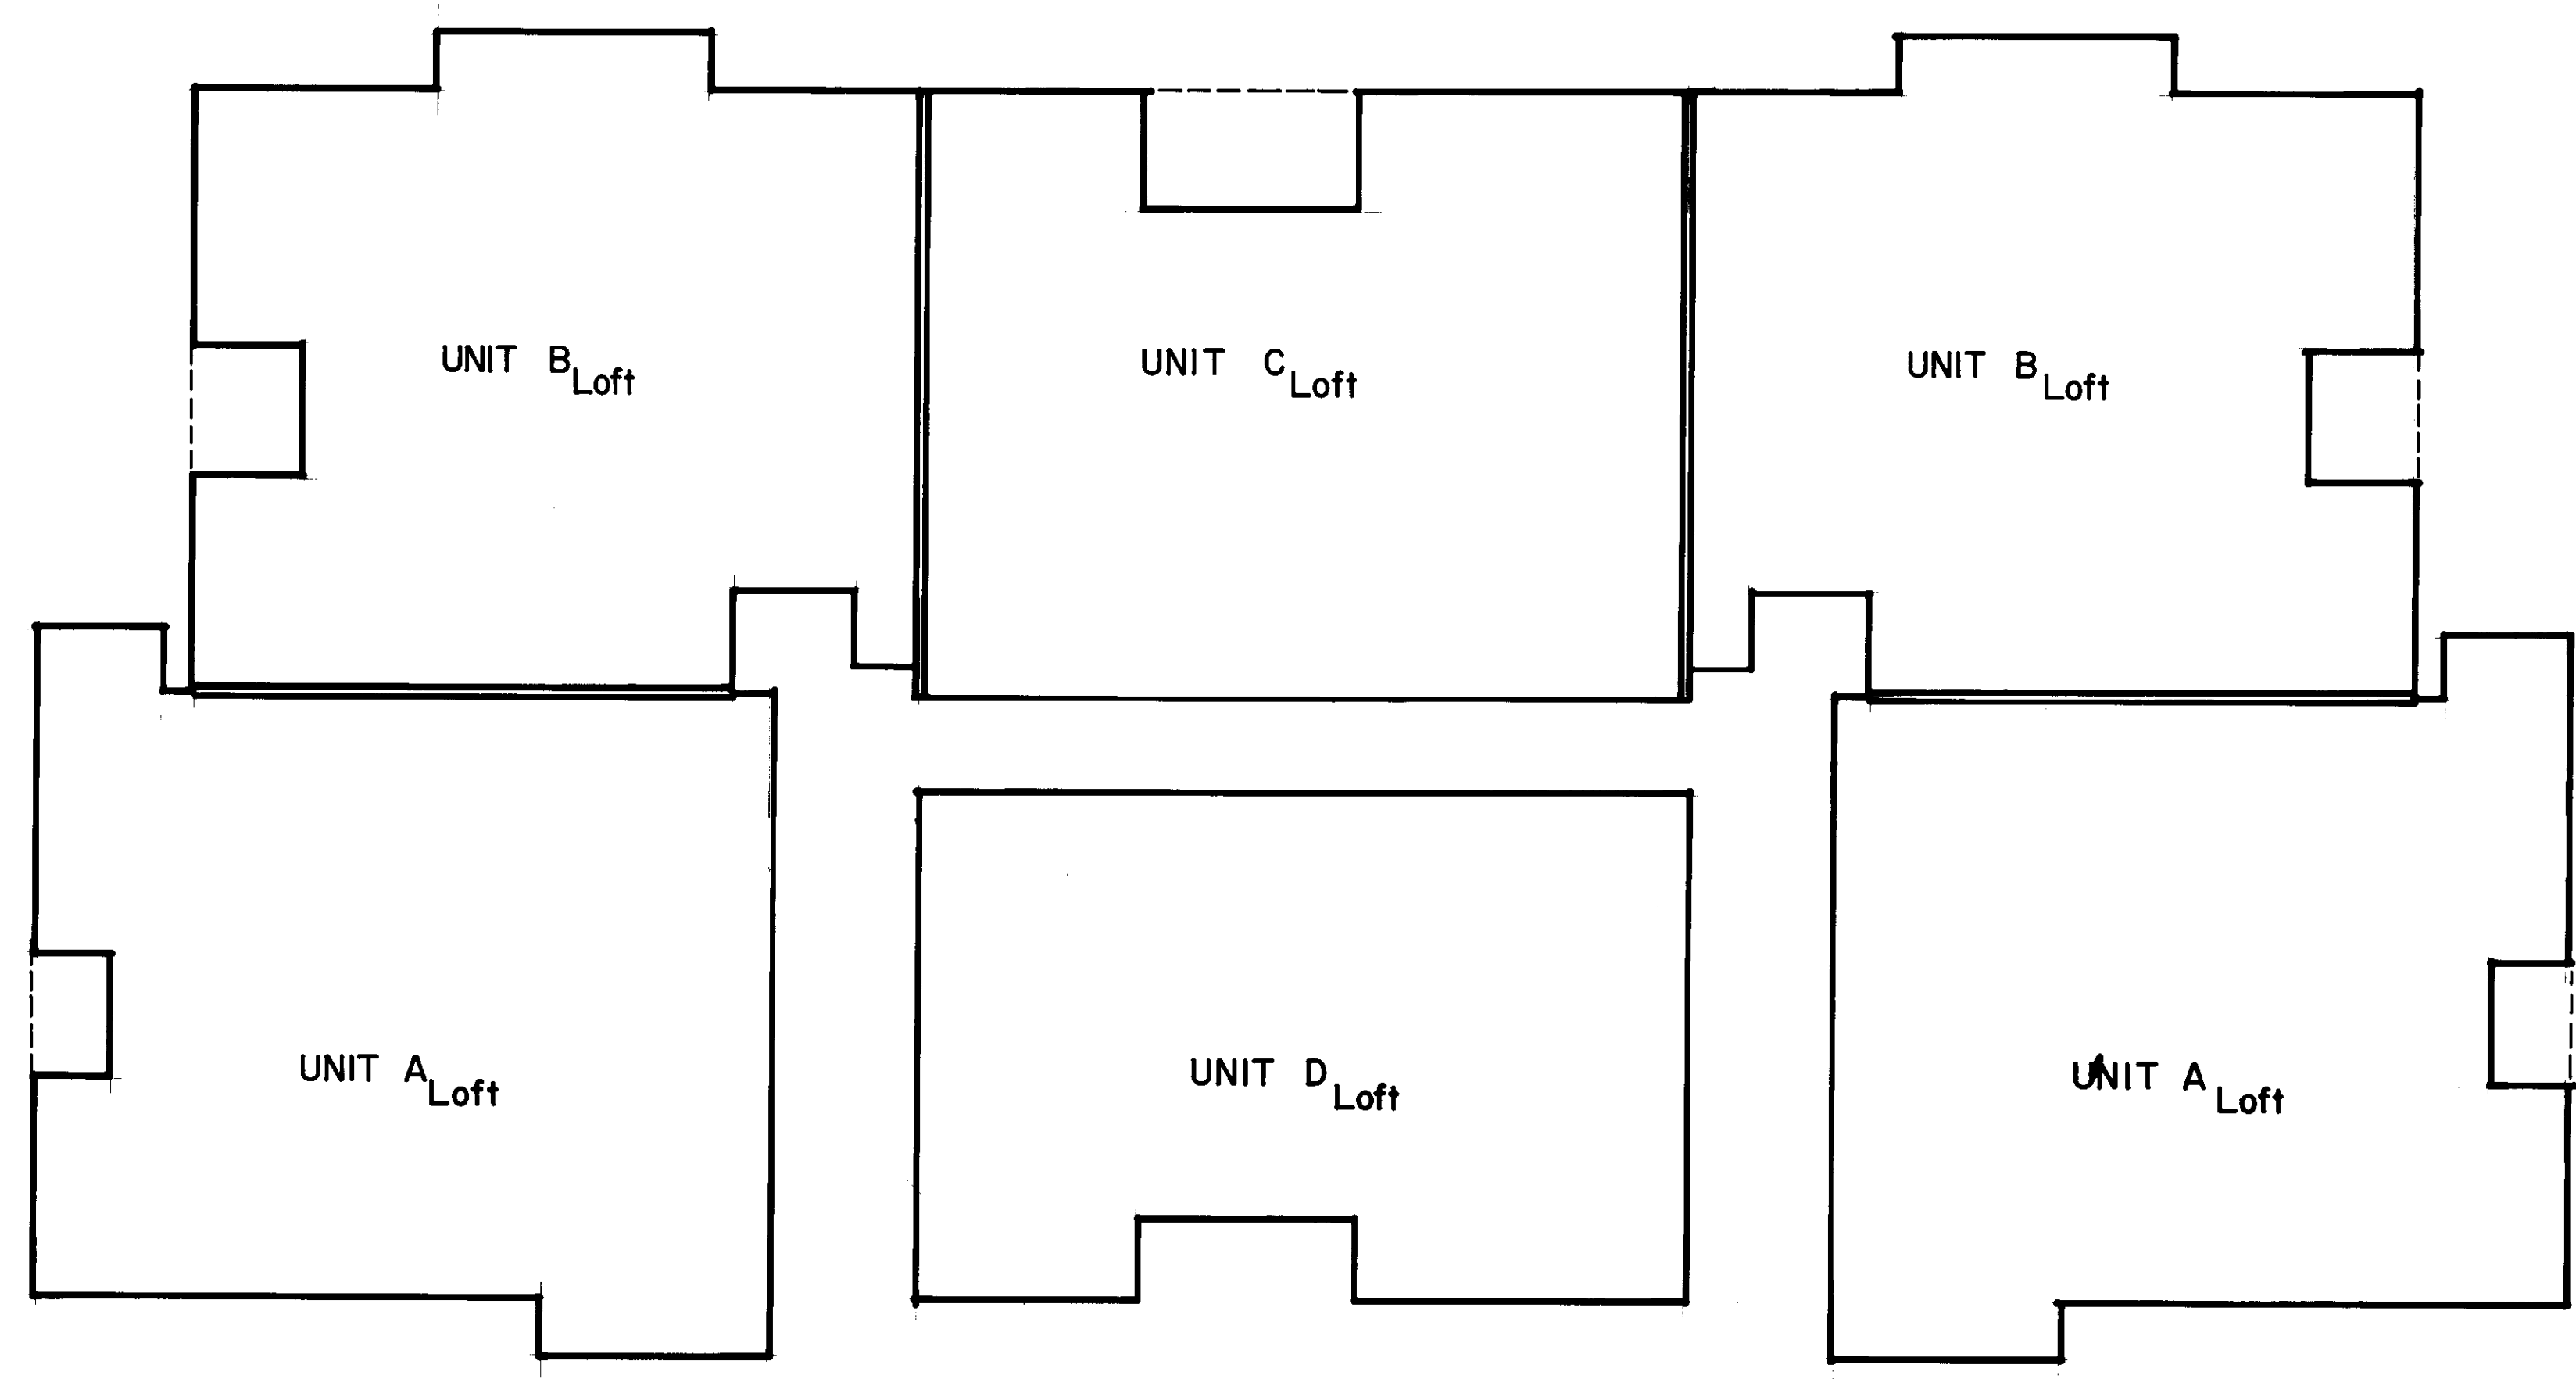

SECOND FLOOR

(FIRST FLOOR PLAN SIMILAR, w/o LOFTS)

scale : 1/8" = 1'-0"