


OUTSIDE CORNER DETAIL

3

SCALE: 6" = 1'-0"

A-400

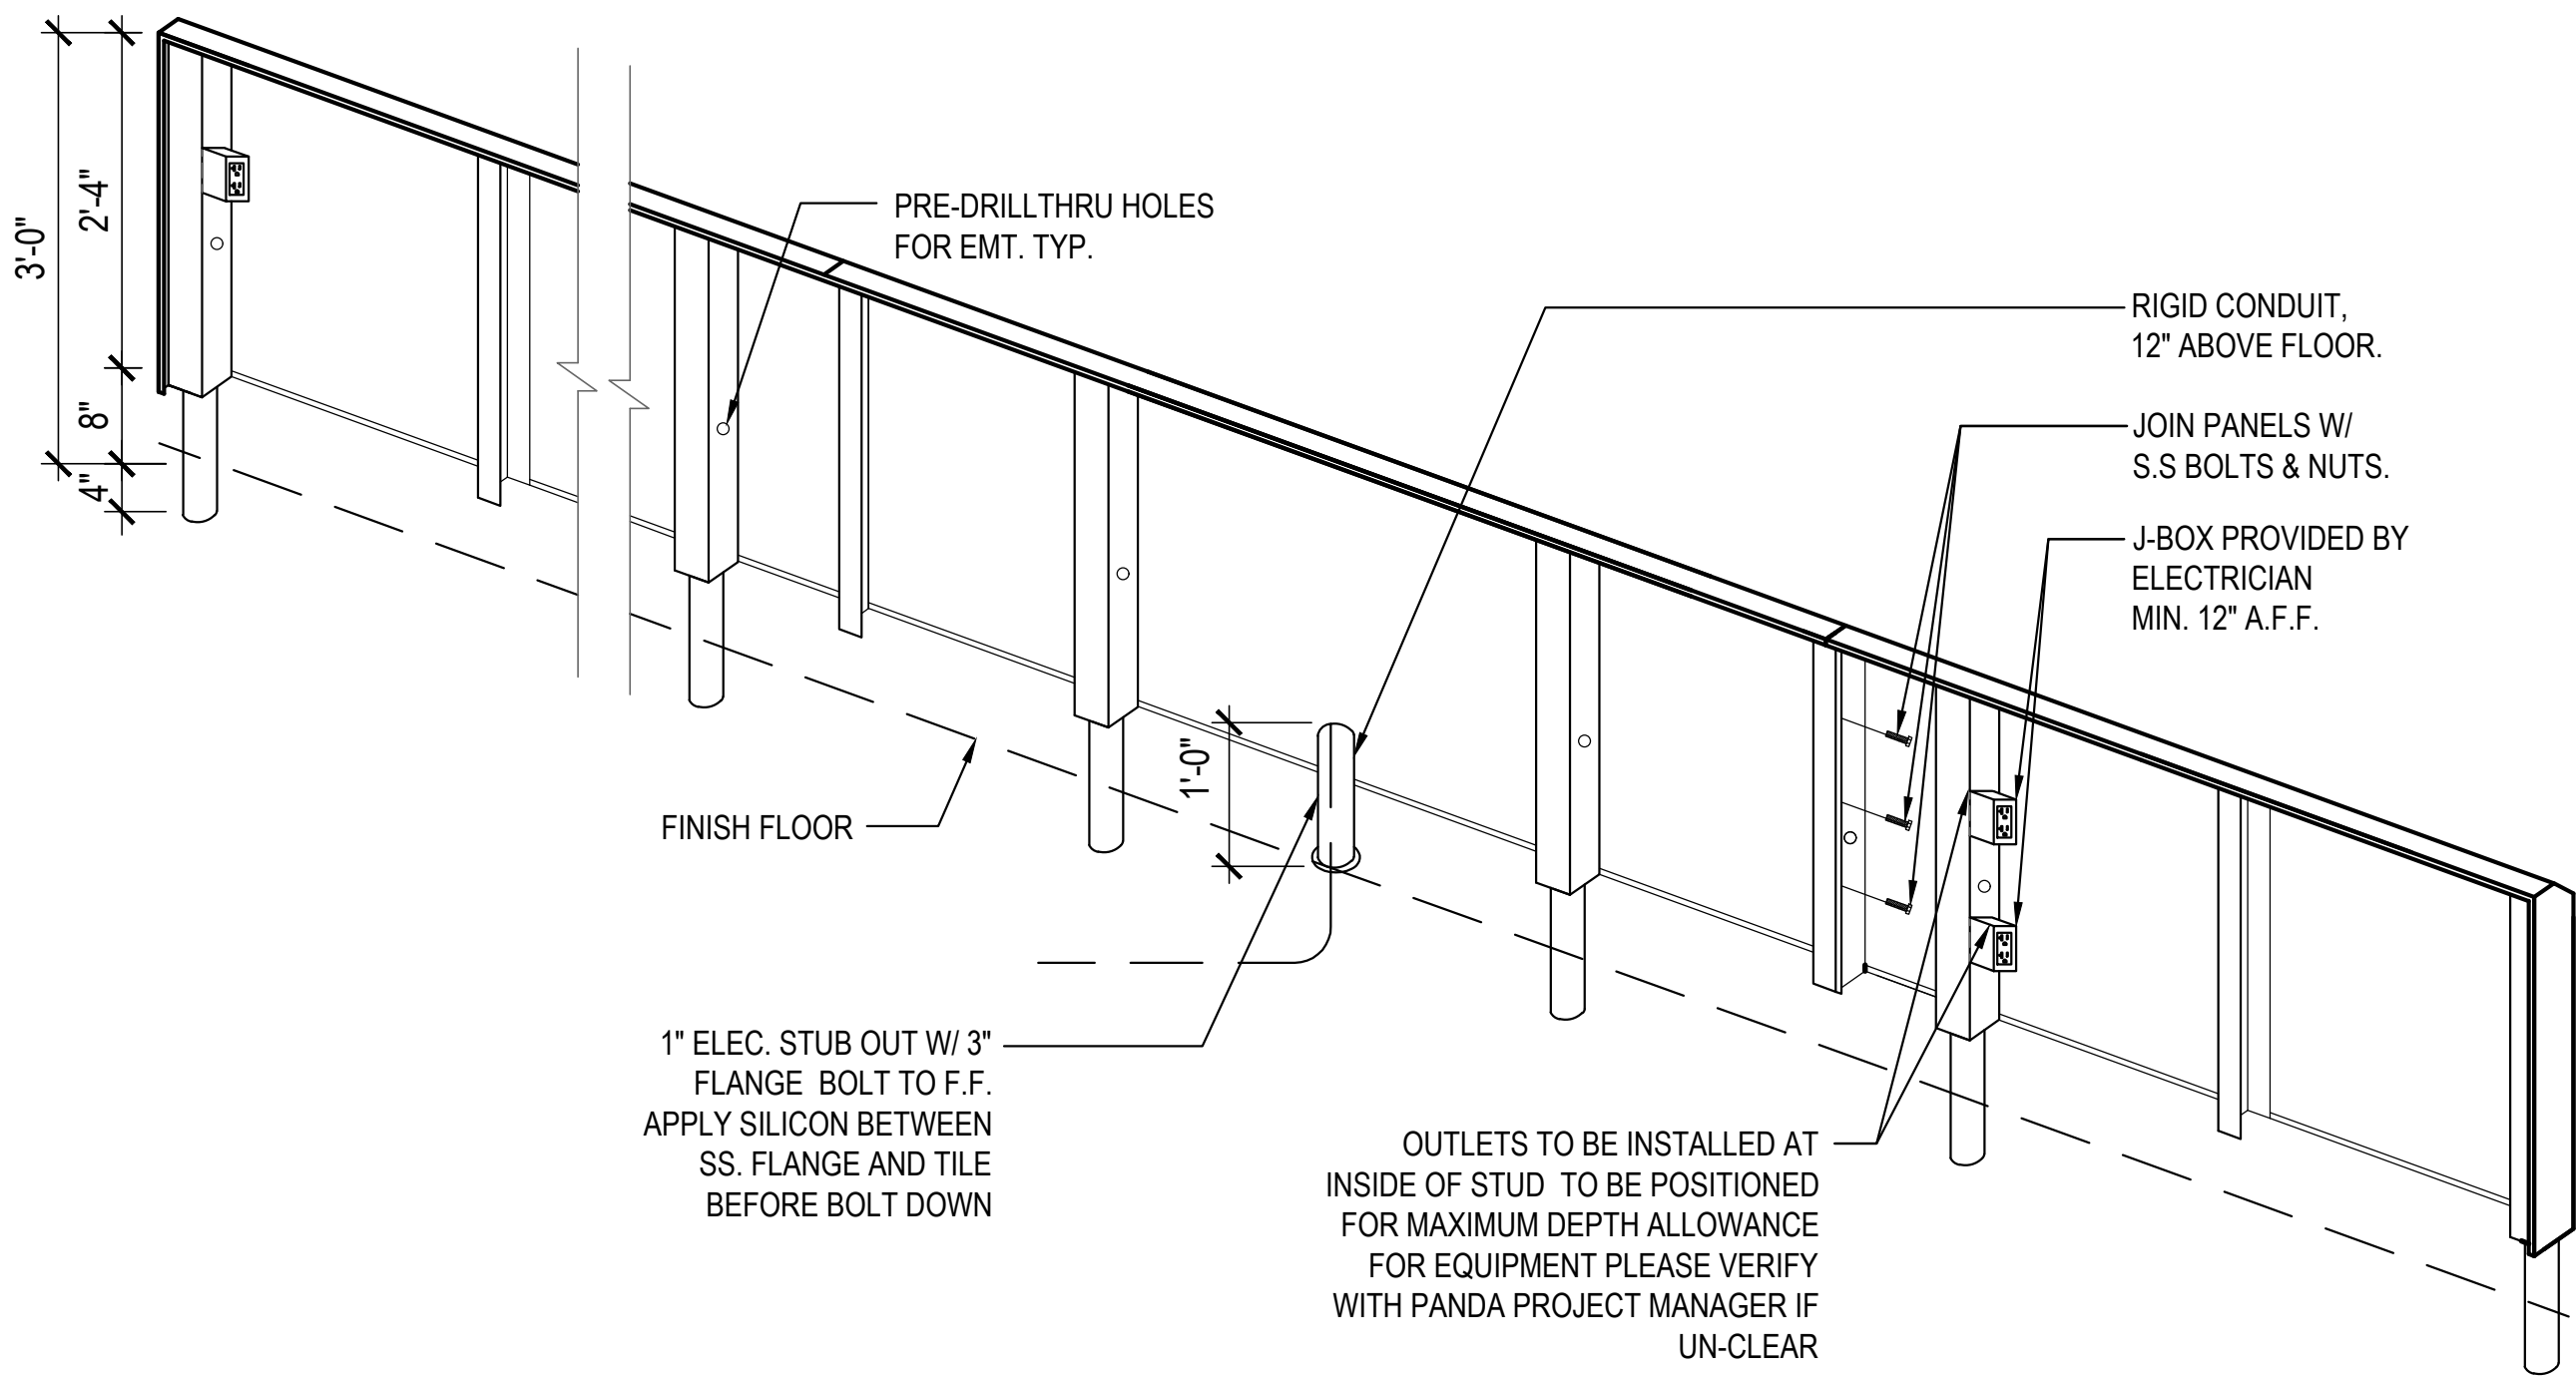


STAINLESS STEEL OUTLET PANEL (ISOMETRIC VIEW)


2

SCALE: NTS


A-400

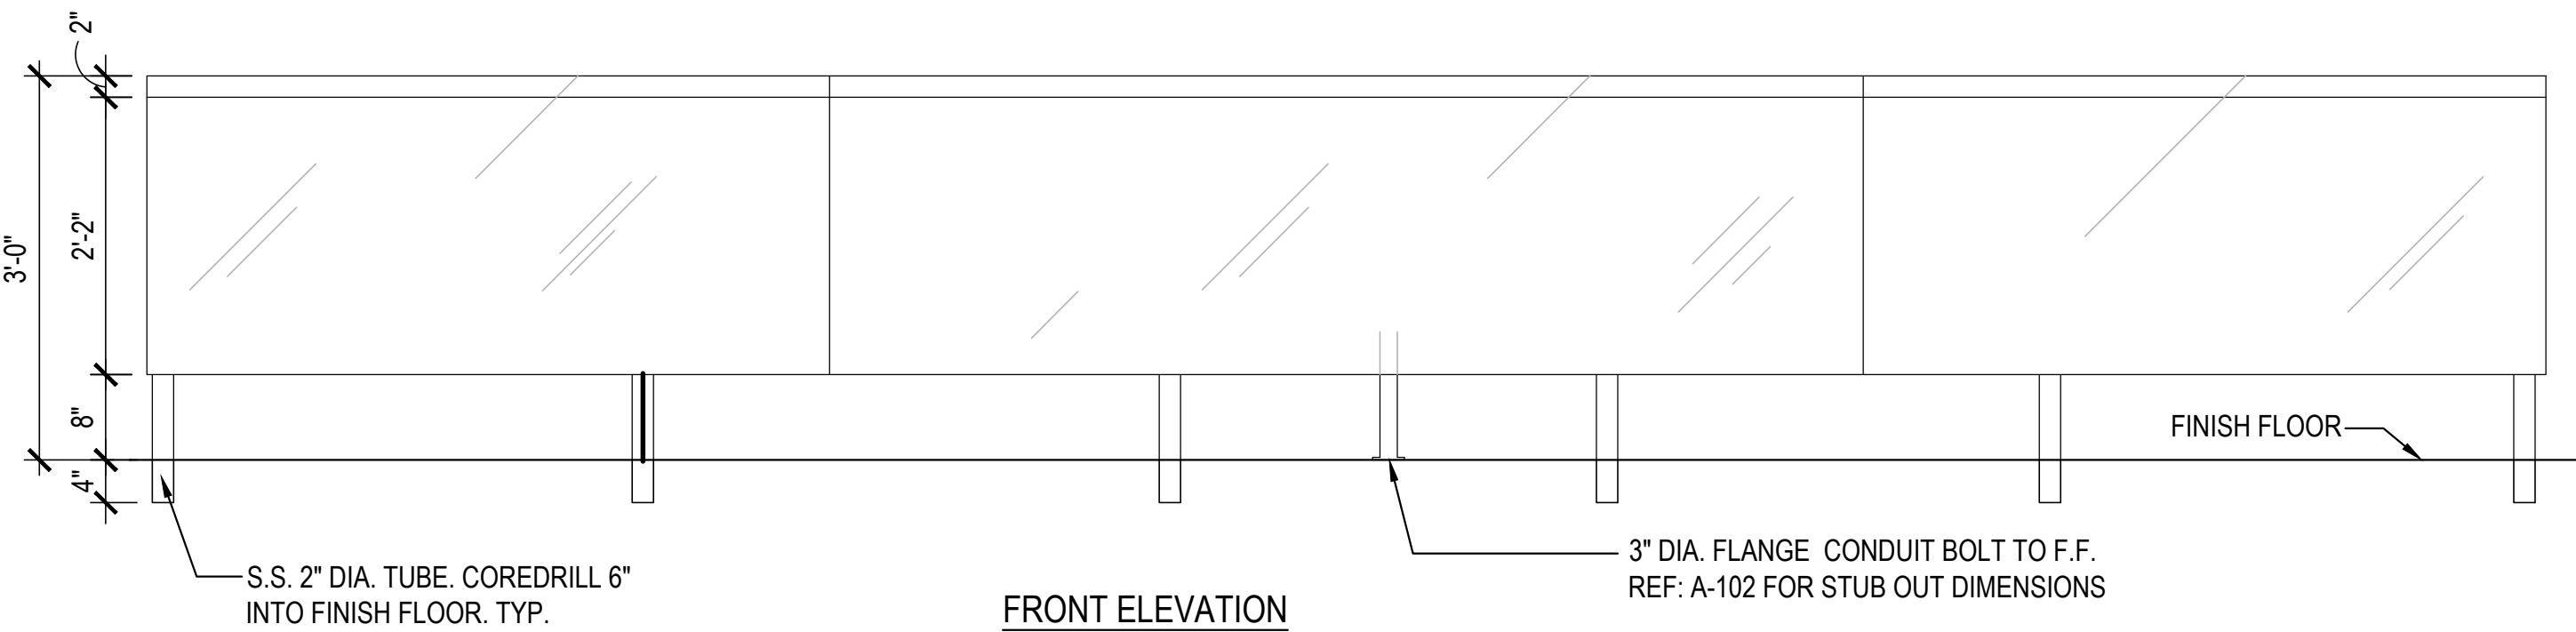


FRONT ELEVATION

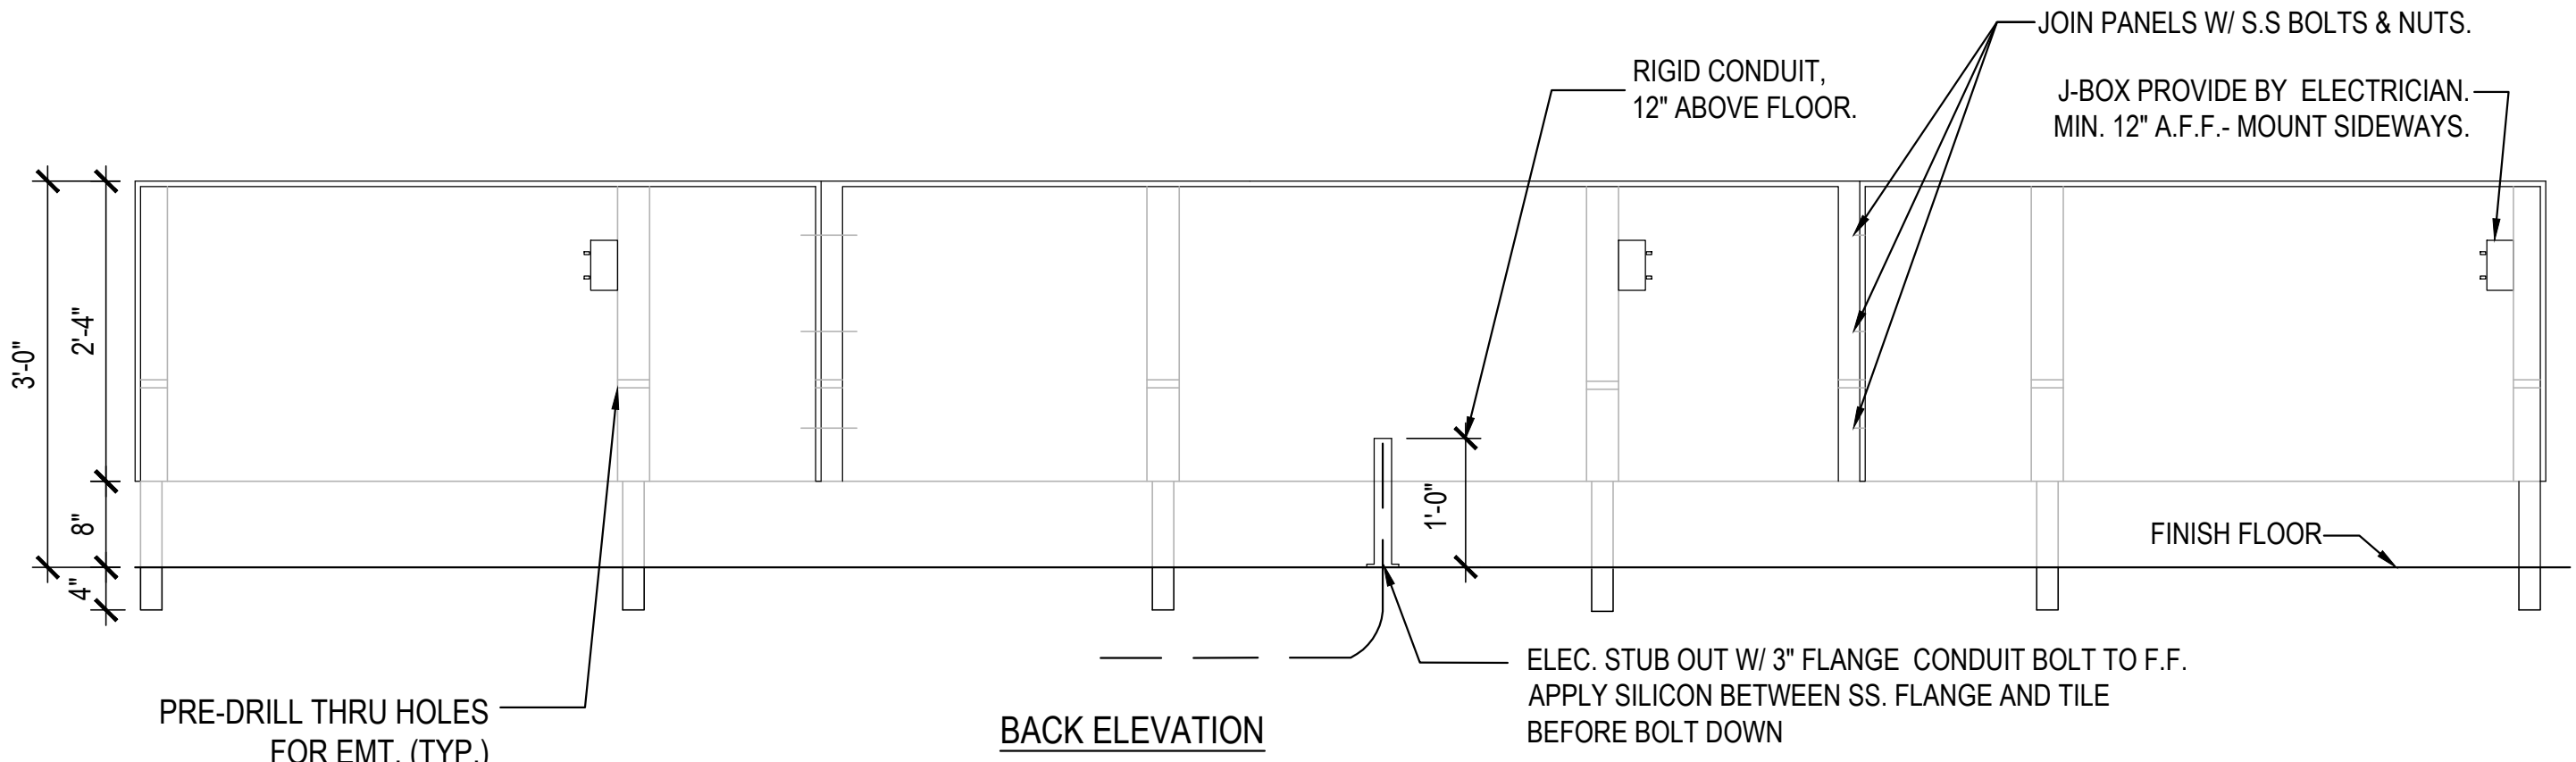


BACK ELEVATION

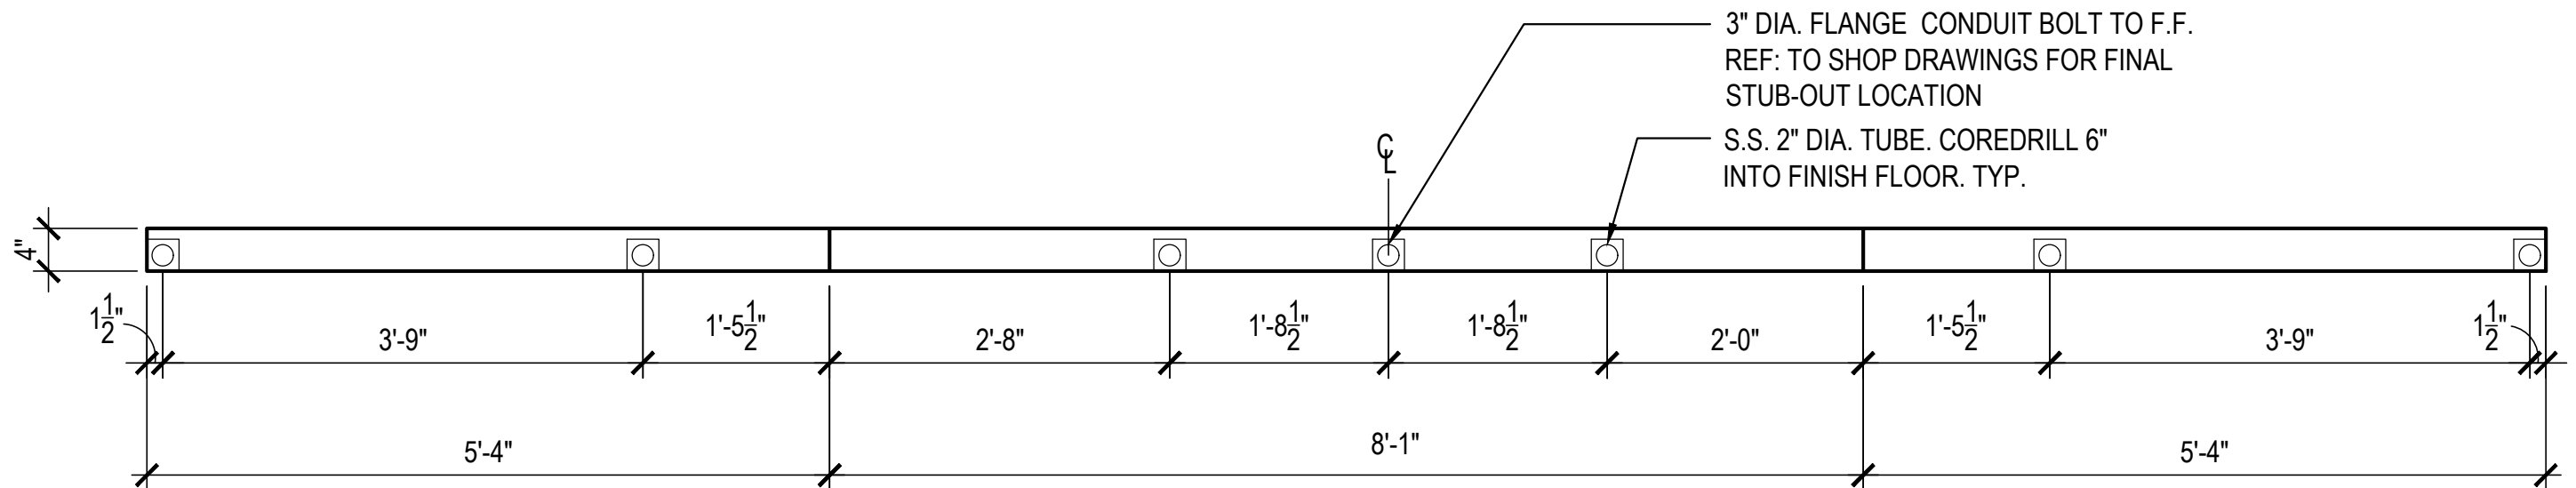

BOTTOM VIEW

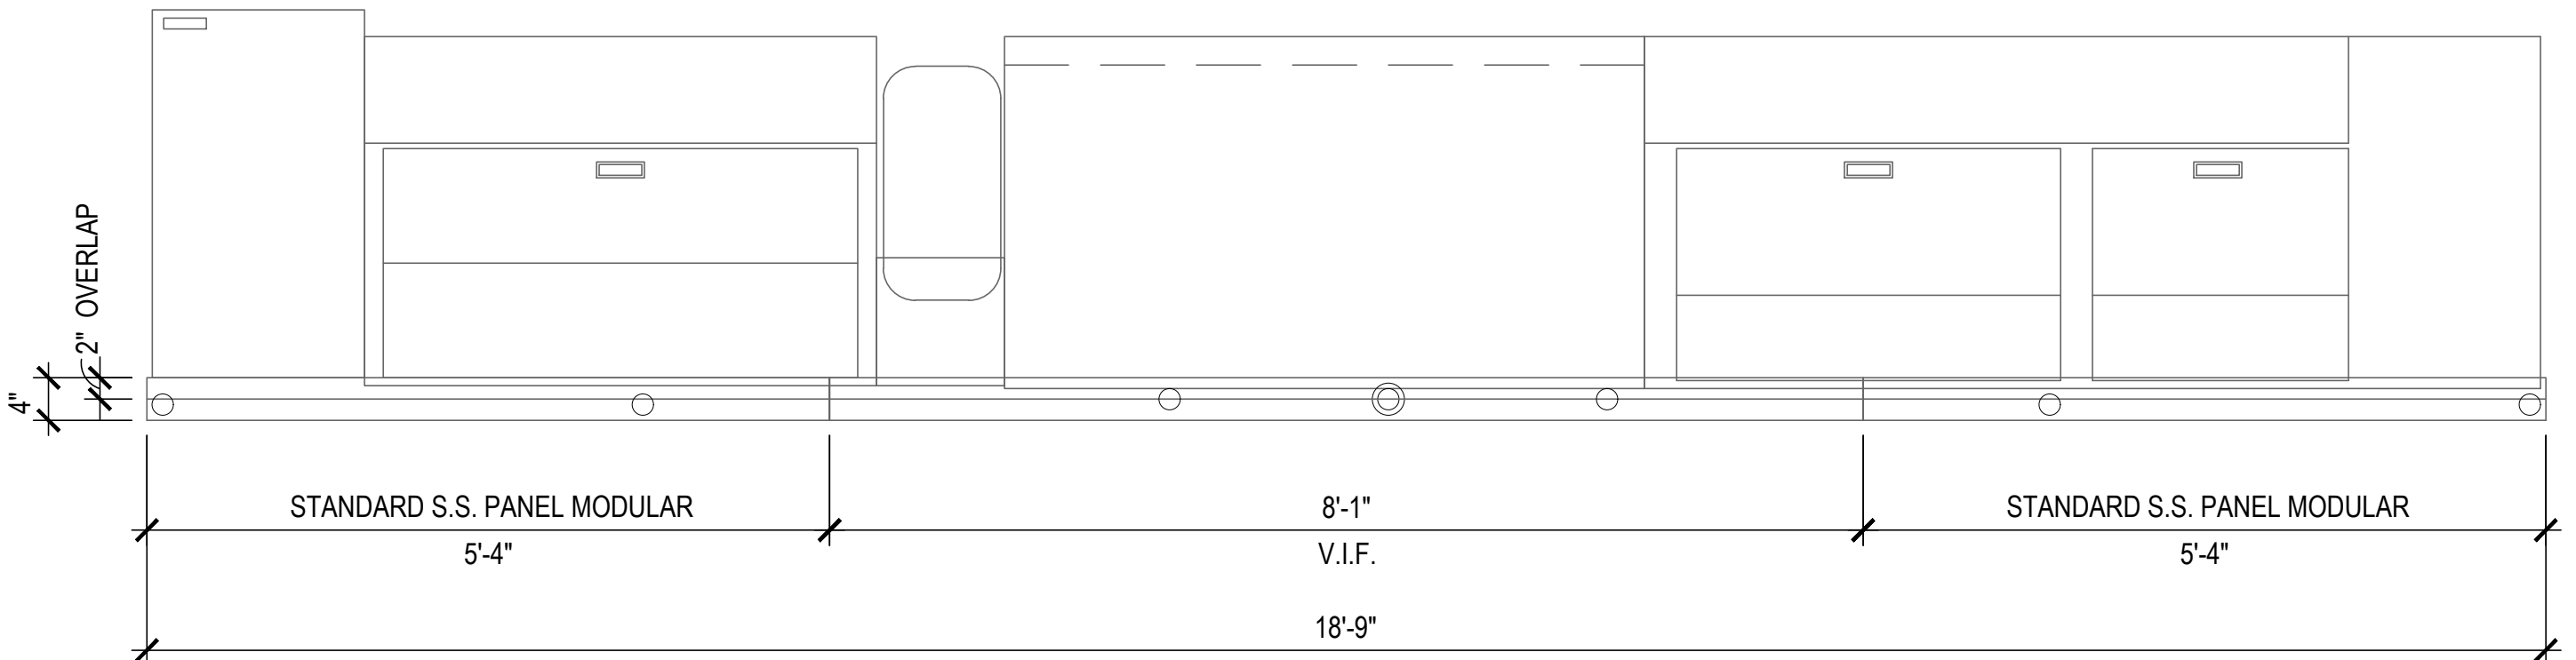

TOP VIEW

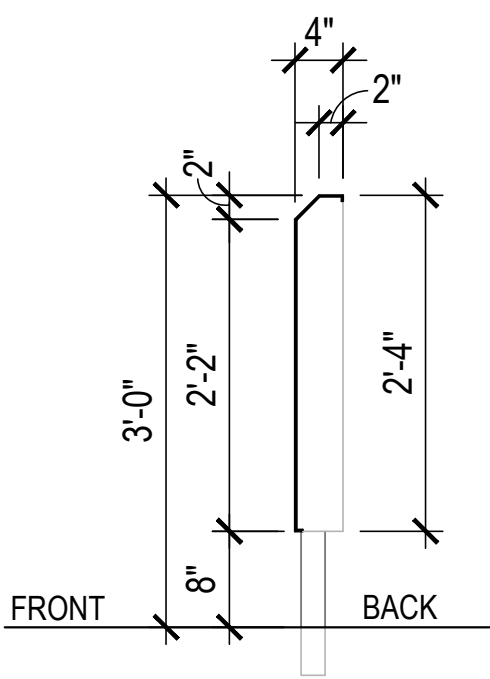

SECTION VIEW

STAINLESS STEEL OUTLET PANEL

1

SCALE: NTS

A-400



PANDA RESTAURANT GROUP INC.  
1683 Walnut Grove Ave.  
Rosemead, California  
91770  
Telephone: 626.799.9898  
Facsimile: 626.372.8288

All ideas, designs, arrangement and plans indicated or represented by this drawing are the property of Panda Express Inc. and were created for use on this specific project. None of these ideas, designs, arrangements or plans may be used by or disclosed to any person, firm, or corporation without the written permission of Panda Express Inc.

REVISIONS:

ISSUE DATE:

1	95% SUBMITTAL	03/01/2021
2	100% SUBMITTAL	03/30/2021
3	BID SET	03/30/2021

DRAWN BY:

PANDA PROJECT #:

ARCH PROJECT #:



GARY WANG  
& ASSOCIATES, INC.

1000 Corporate Center Dr., Ste. 550  
Monterey Park, CA 91754  
TEL: (626) 288-6898 FAX: (626) 768-7101  
<http://www.garywang.com>



03/01/2021

PANDA EXPRESS

LANGLEY AFB  
MAIN EXCHANGE - SPACE B102  
LANGLEY AFB, VA 23665

A-400

ARCHITECTURAL  
DETAILS