


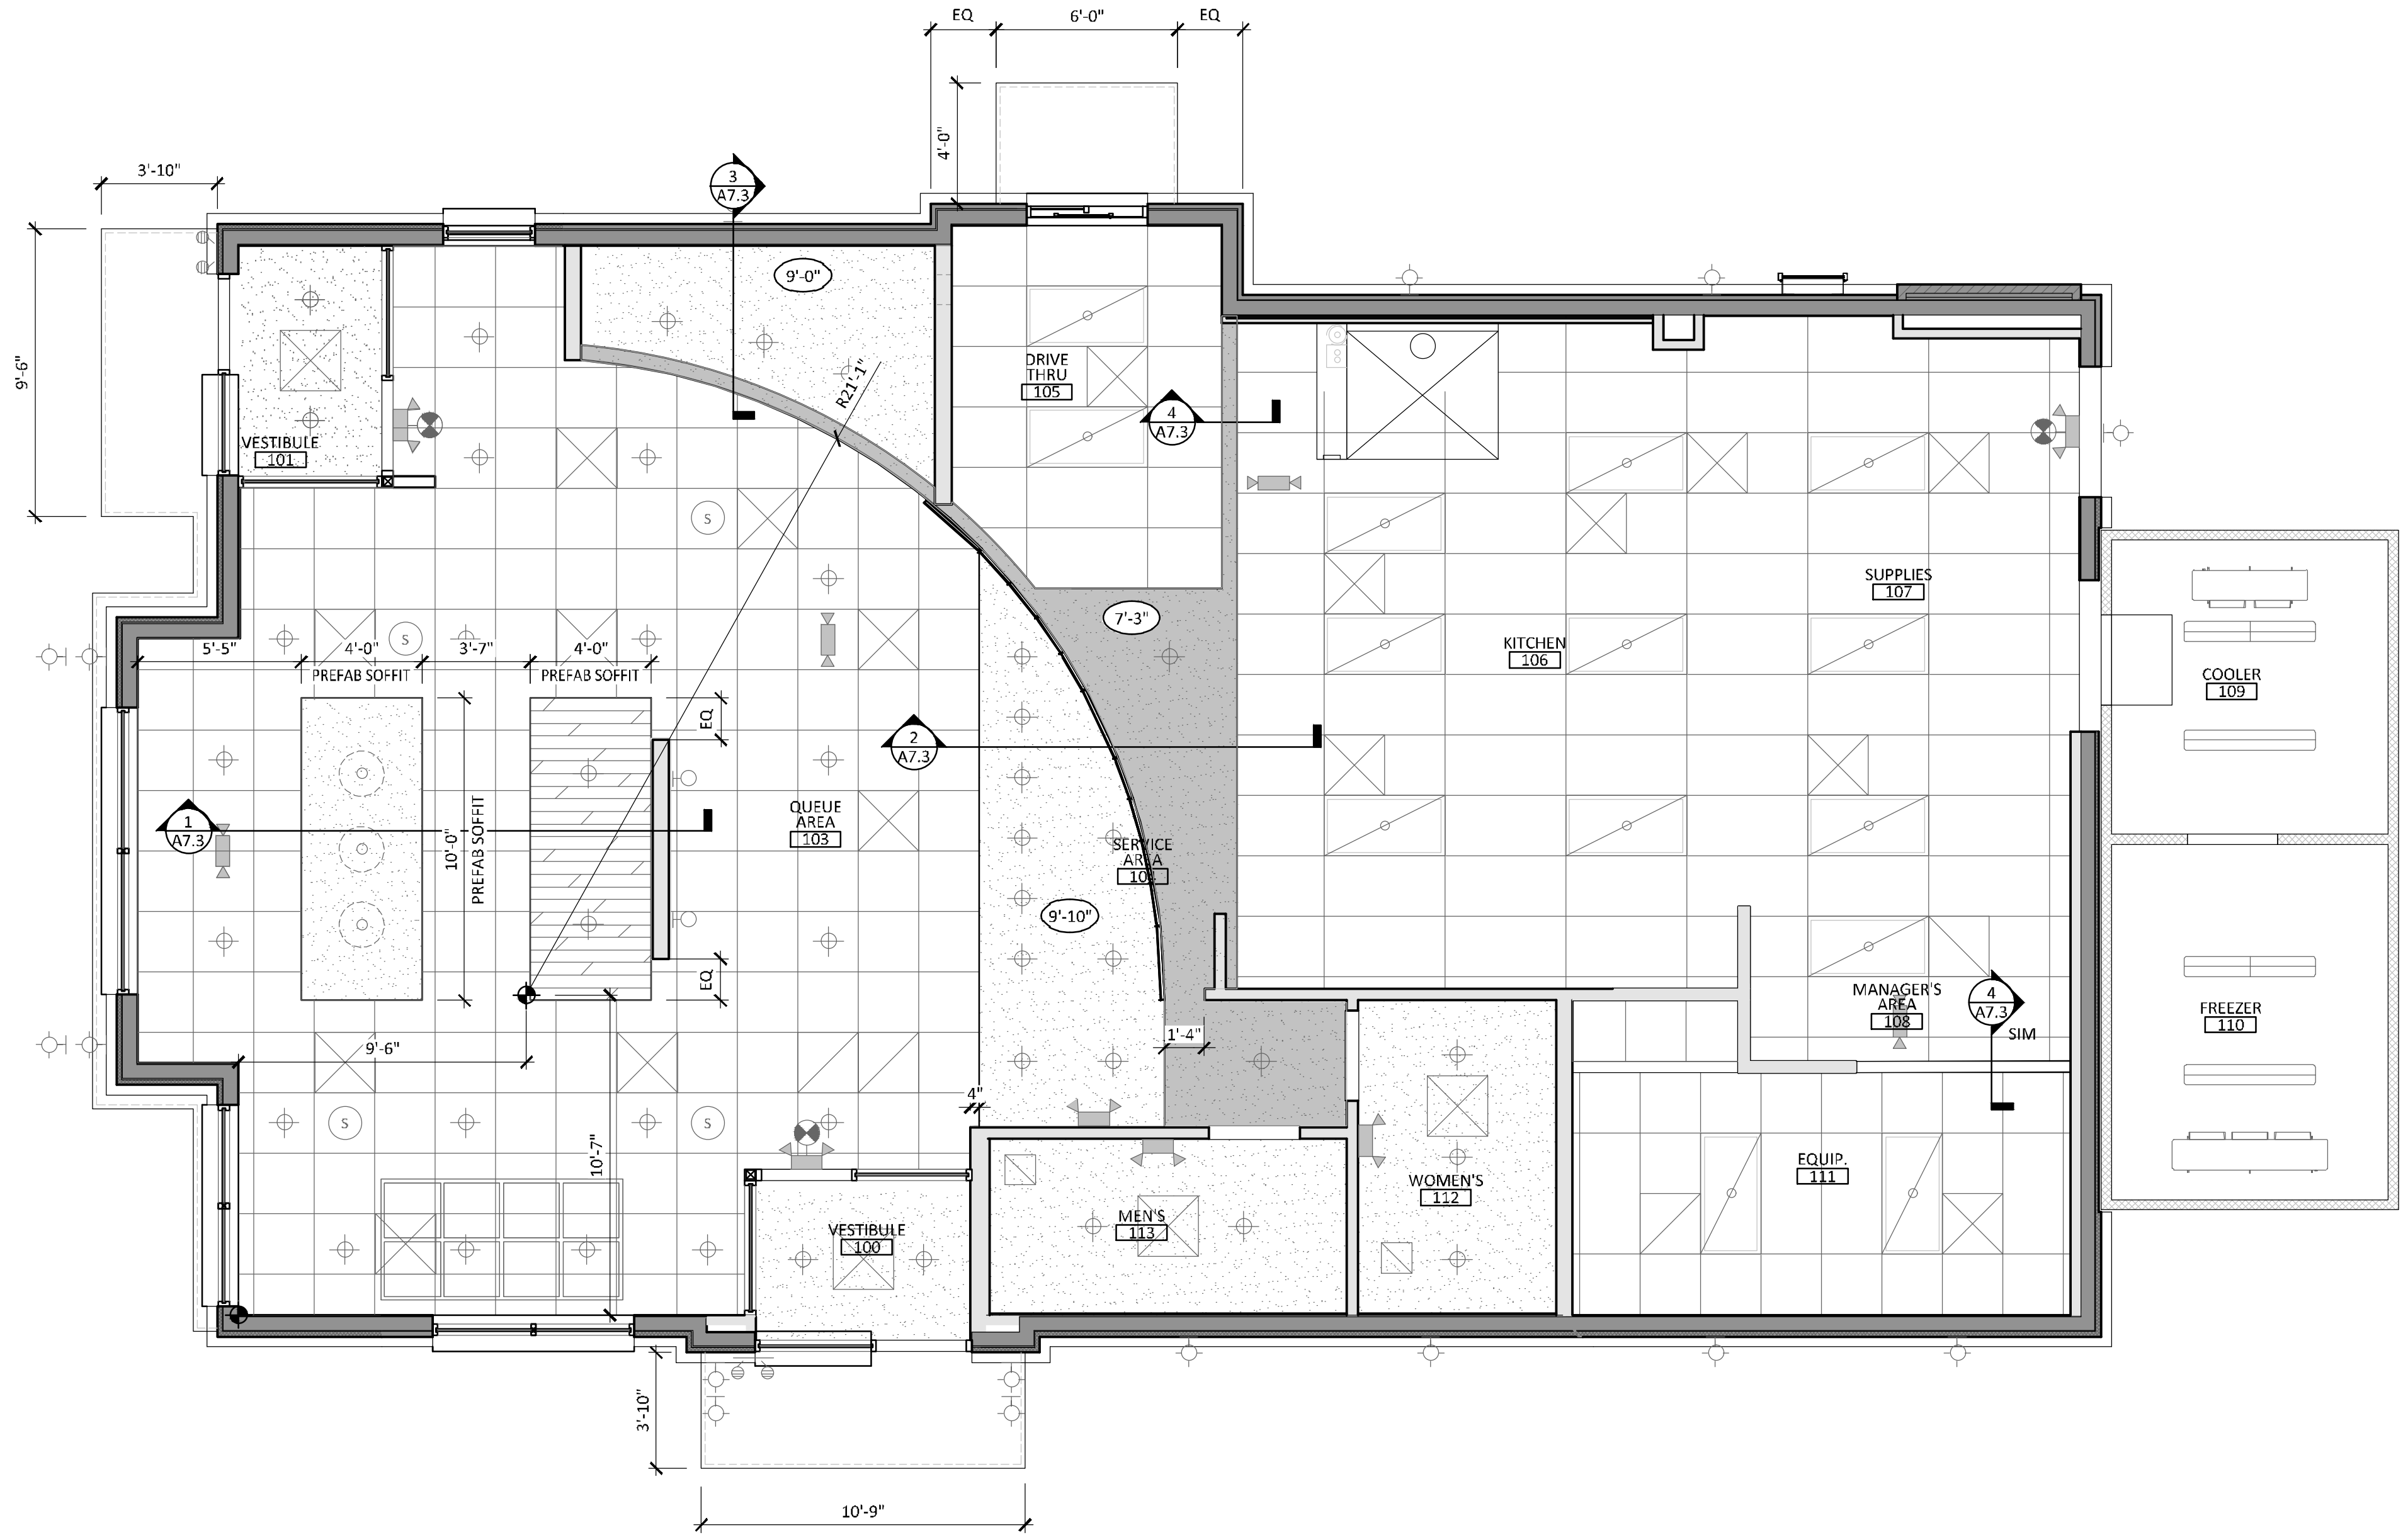

1  
A7.2

SOFFIT PLAN

1/4" = 1'-0"



RCP GENERAL NOTES

A. ACCENT BAND AND CANOPIES ARE SHOWN FOR REFERENCE ONLY. REFER TO SIGNAGE SHOP DRAWINGS FOR EXACT SIZE AND LOCATION.

B. ACCENT BAND AND CANOPIES SHALL BE PERMITTED UNDER SEPARATE COVER BY SIGNAGE VENDOR.

CHRISTOPHER W. WHITE  
REGISTERED ARCHITECT  
No. 3086  
ARKANSAS

03-12-23

Christopher W. White  
Architect AR #3086  
5801 E. 41st St., Suite 712  
Tulsa, Oklahoma

White Design Group, P.C.  
Restaurant and Interiors Consulting

5801 EAST 41ST STREET, SUITE 712, TULSA, OKLAHOMA 74135

NEW RESTAURANT FOR:  
ARBY'S - INSPIRE DUAL REG 40 - STD  
241 US HIGHWAY 425  
MONTICELLO, AR 71655  
FOR  
RB AMERICAN GROUP  
6200 OAK TREE BLVD, INDEPENDENCE, OH 44131

ISSUE	DATE
PRELIMINARY	01-26-2023
PERMIT	03-12-2023
REVISION	

SOFFIT AND DUCTWORK PLAN

SHEET:

A7.2