


1 WALL SECT. @ PILOT'S LOUNGE  
3/4" = 1'-0"

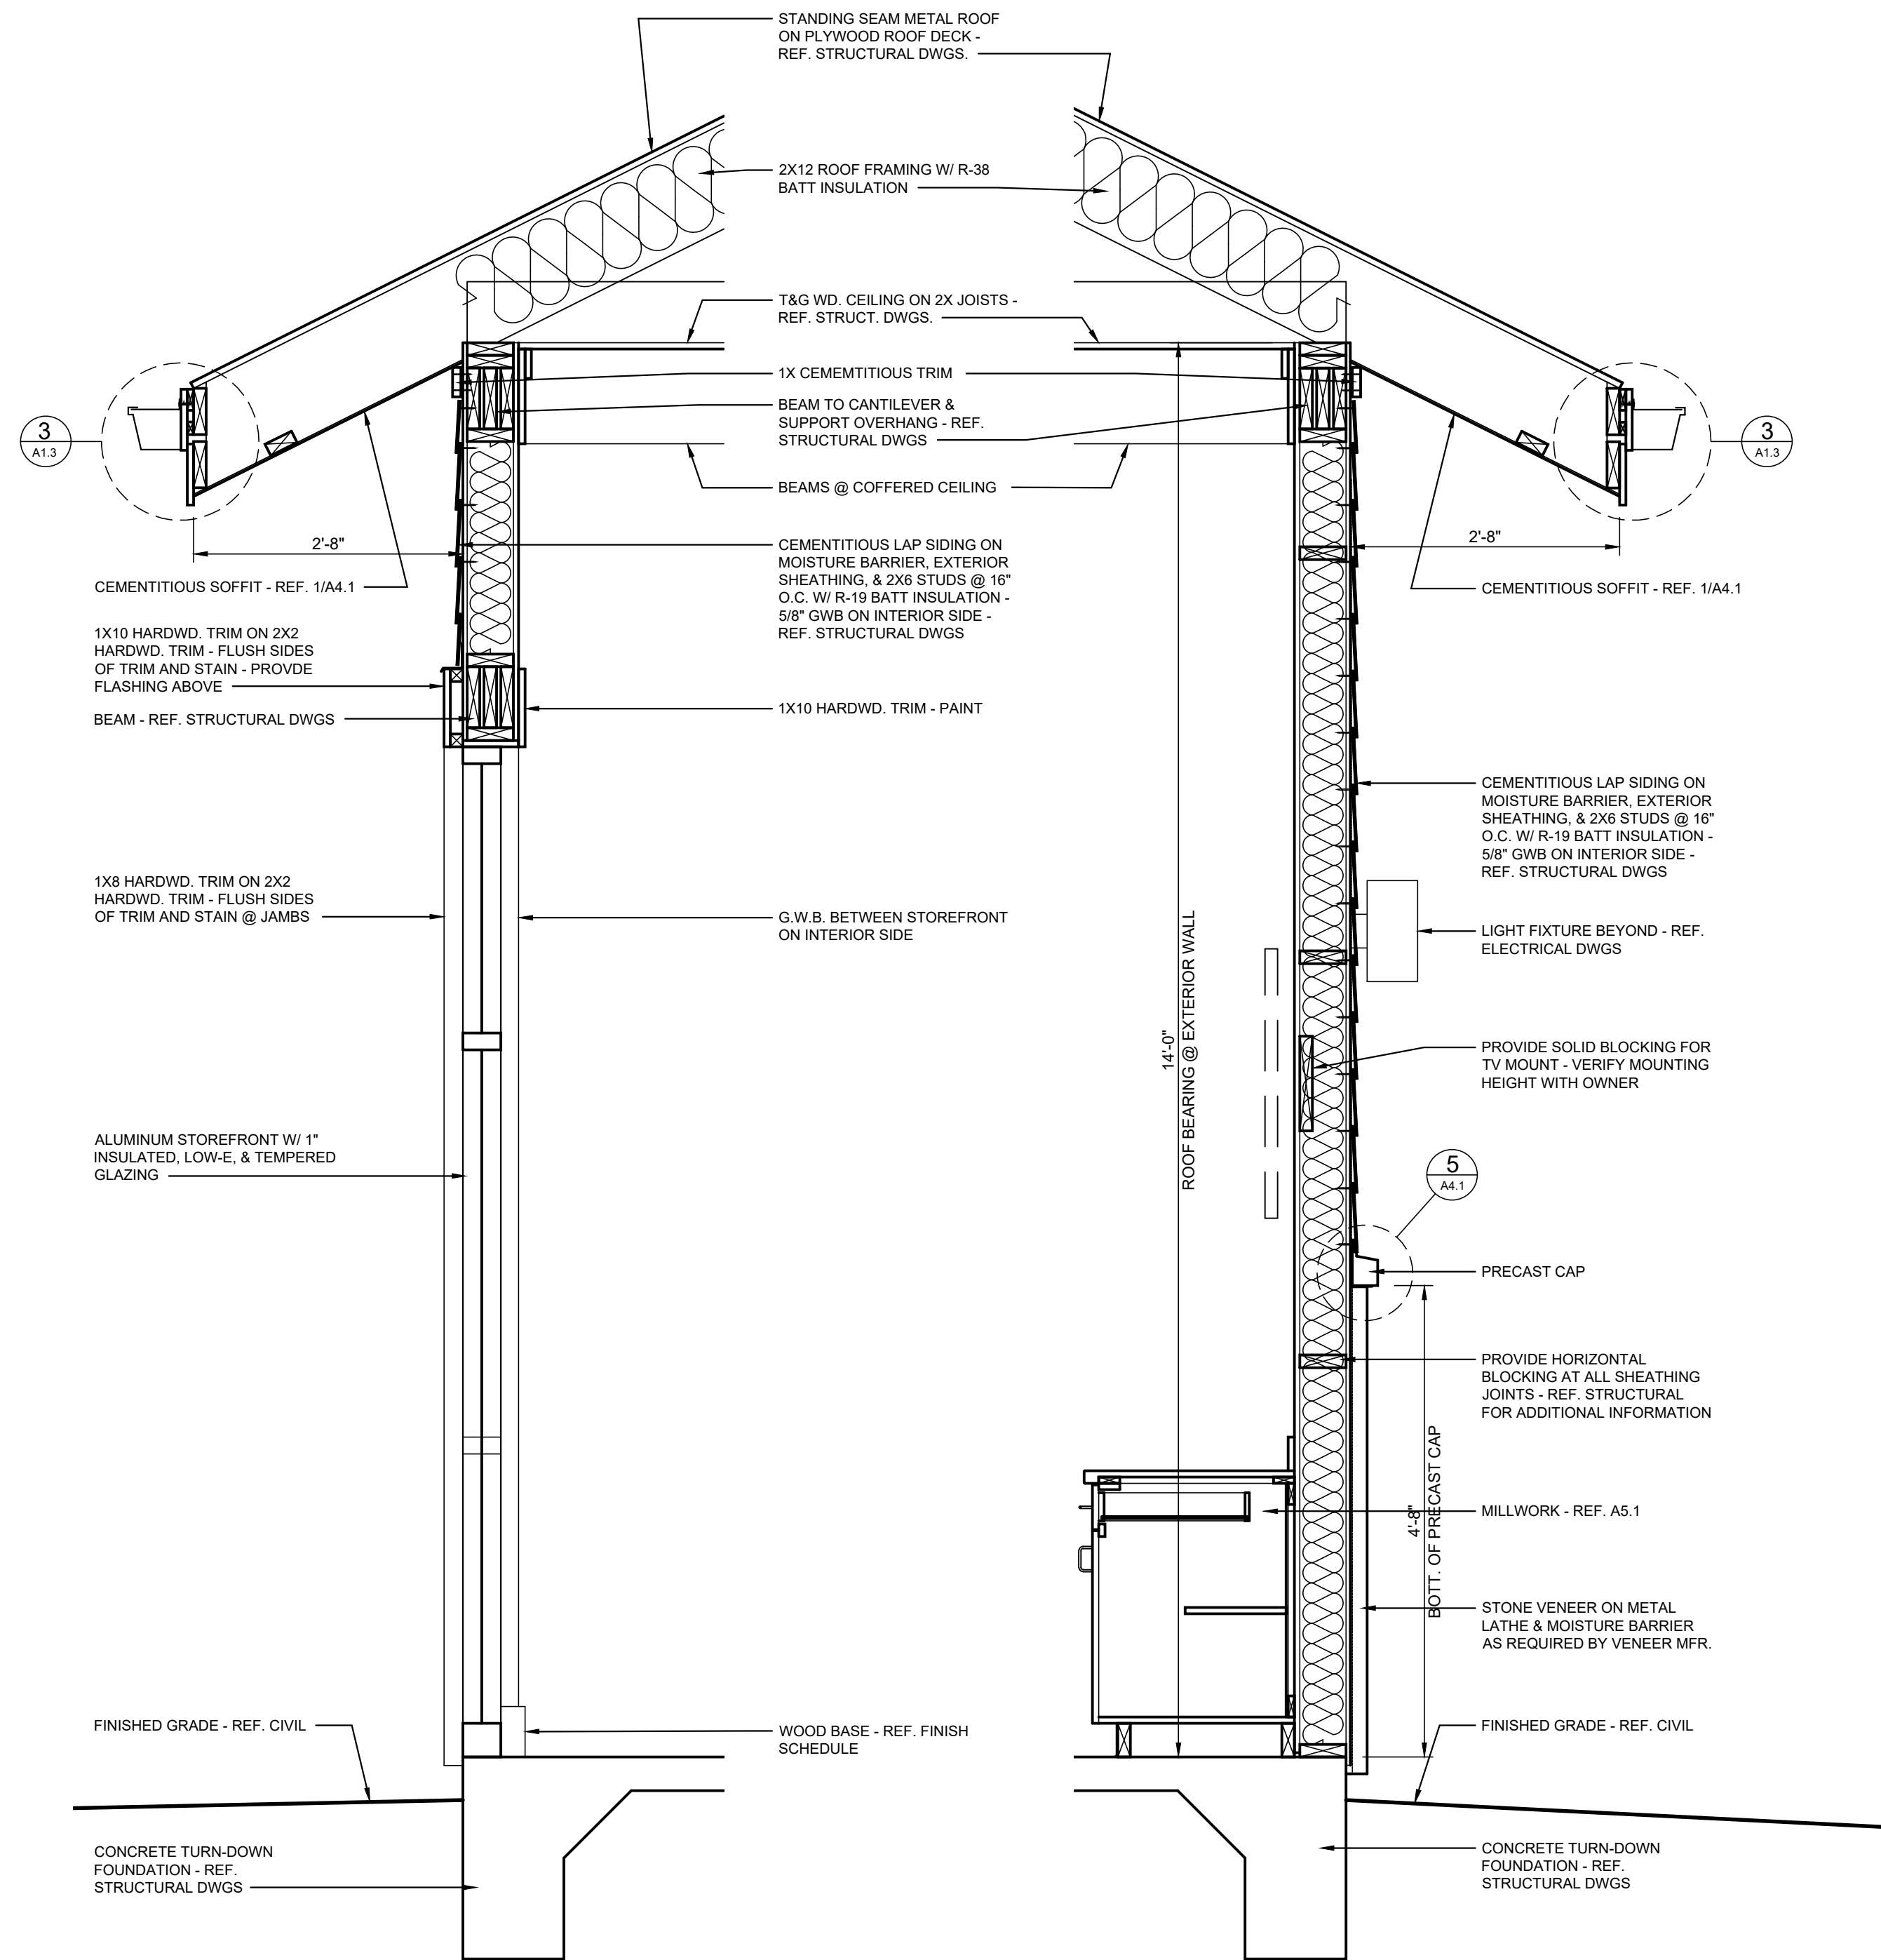

2 WALL SECT. @ CONF. ROOM  
3/4" = 1'-0"

3 WALL SECT. @ CONF. ROOM  
3/4" = 1'-0"