



PIPE	25 YR VELOCITY (FPS)	CAPACITY (CFS)	25 YR FLOW (CFS)
A1-A0	0.67	10.61	1.18
B1-A0	0.62	9.93	1.10
C1-C0	0.57	10.59	1.01
D3-D2	1.43	10.51	0.04

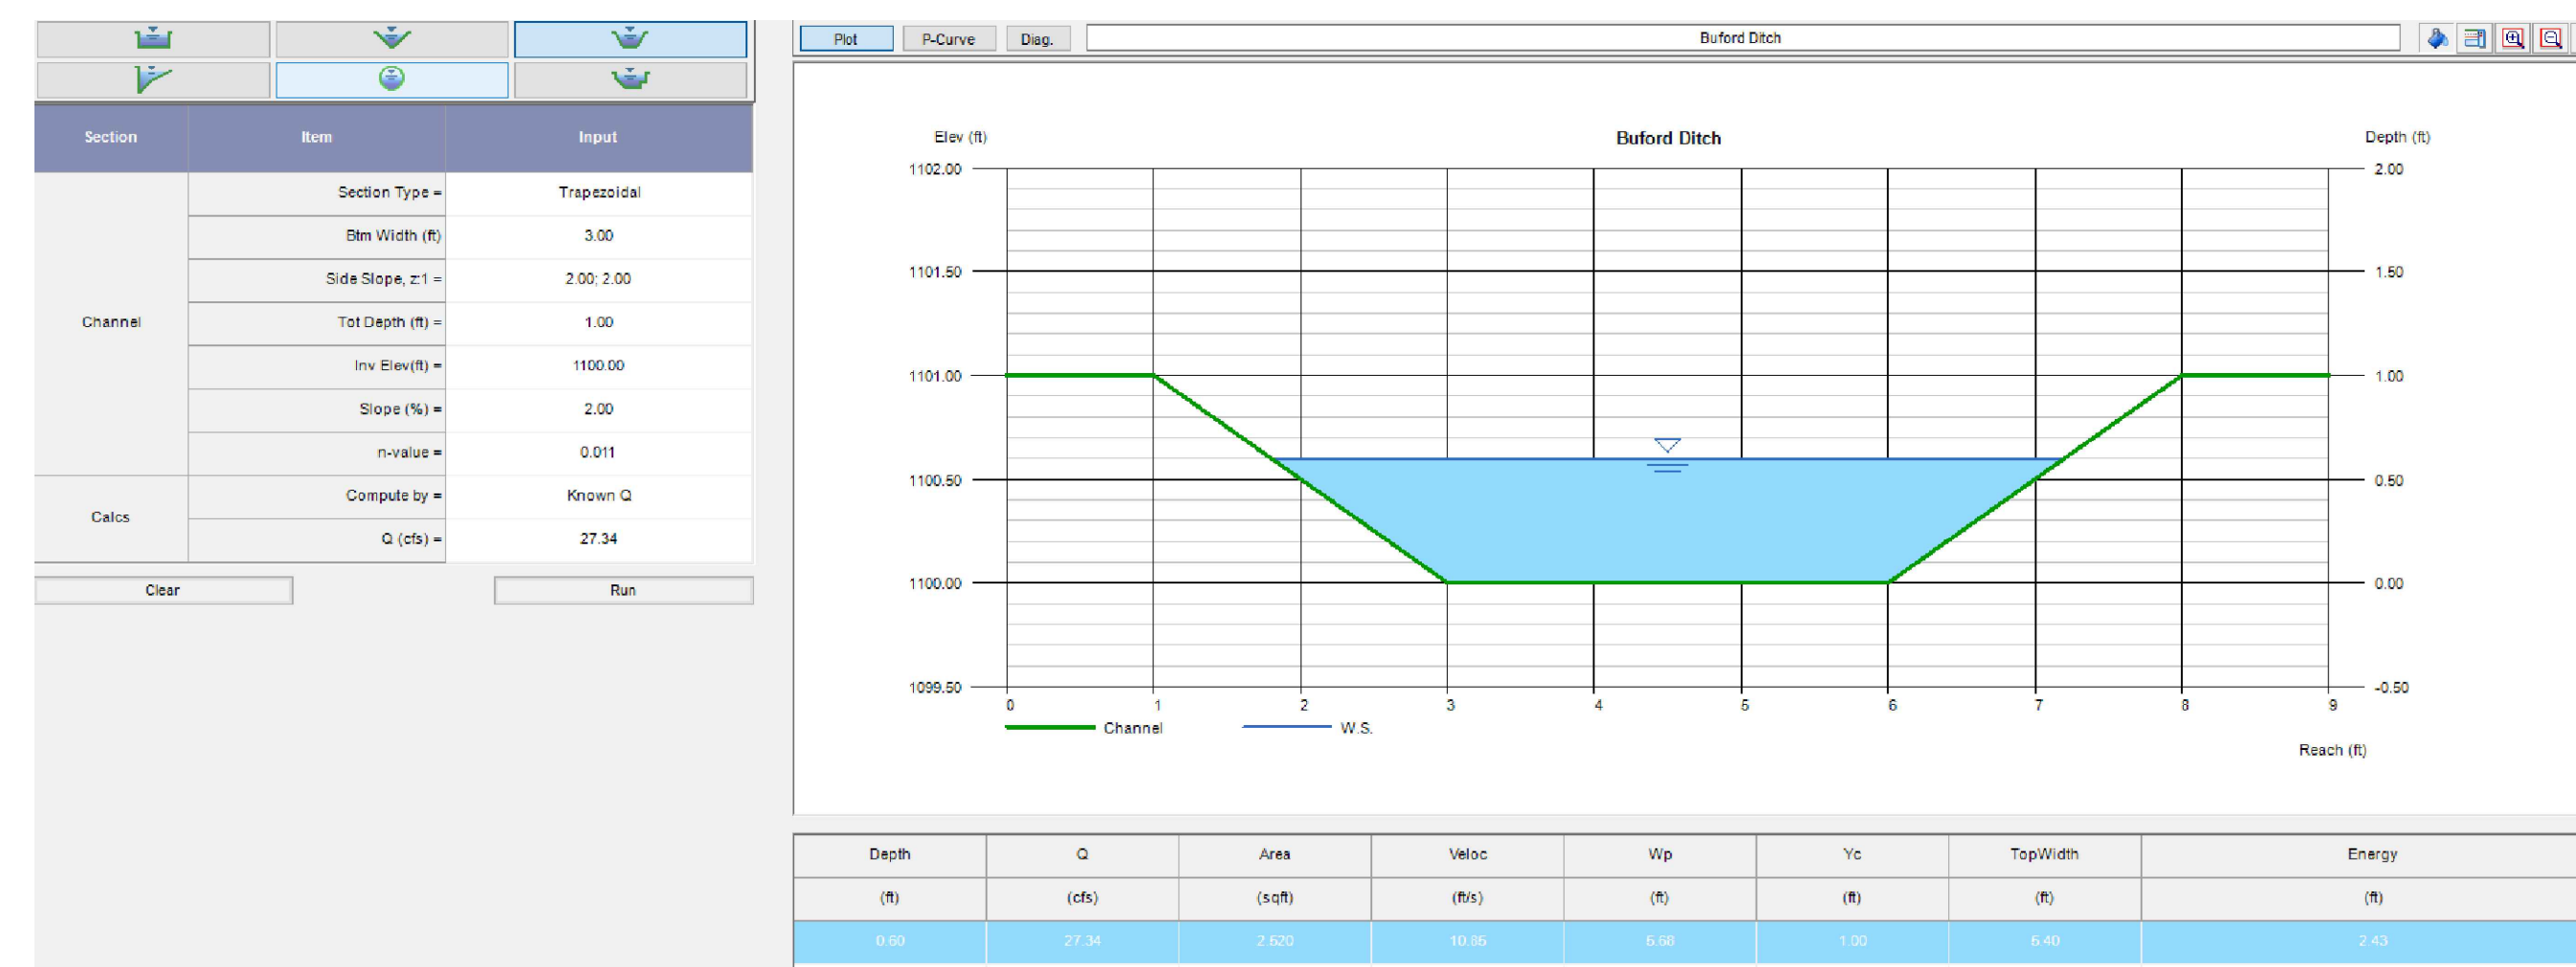

### DITCH CROSS SECTION

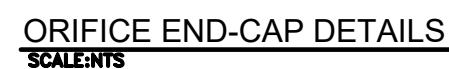